


SPAN "F" QUANTITIES		
	ESTIMATE	ACTUAL
CLASS II SURFACE PREPARATION	1 SQ. YDS.	
CLASS III SURFACE PREPARATION	1 SQ. YDS.	
BRIDGE JOINT DEMOLITION	18.5 SQ. FT.	
SCARIFYING BRIDGE DECK	328 SQ. YDS.	
HYDRO-DEMOLITION OF BRIDGE DECK	328 SQ. YDS.	

PAYMENT FOR CLASS II & CLASS III SURFACE PREPARATION IS BASED ON THE SQUARE FEET OF ADDITIONAL DEMOLITION REQUIRED FOLLOWING HYDRO-DEMOLITION OF THE BRIDGE DECK. SEE SPECIAL PROVISIONS.


- CLASS II SURFACE PREPARATION
- BRIDGE JOINT DEMOLITION
- SCARIFICATION & HYDRO-DEMOLITION

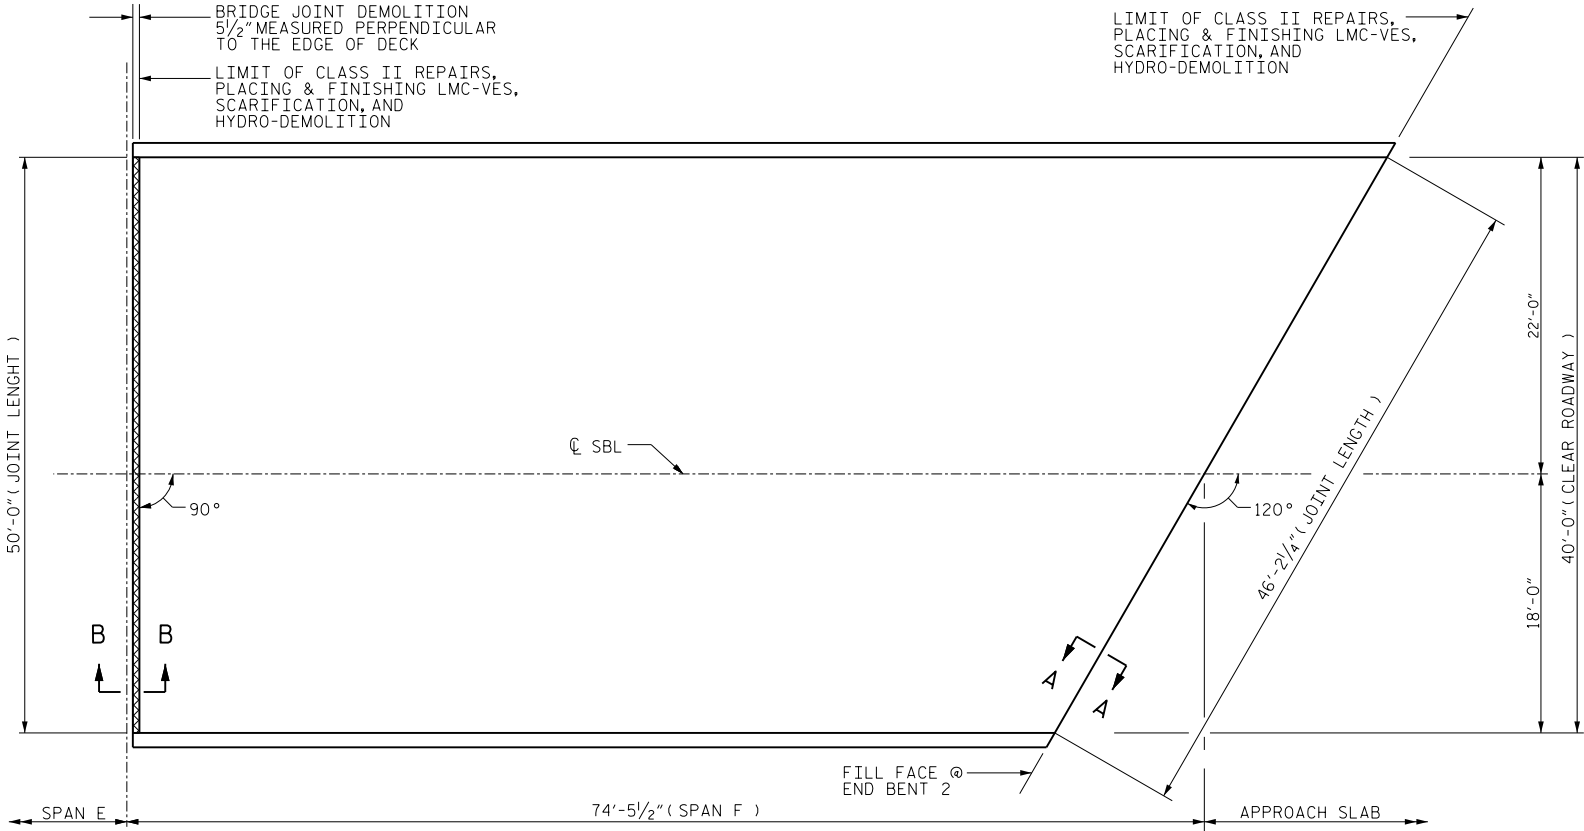

PLAN OF SPAN F
(FOR SECTION VIEW, SEE "JOINT DETAILS" SHEET S-41)

PROJECT NO. I-5763
RANDOLPH COUNTY
BRIDGE NO. 236

SHEET 6 OF 7

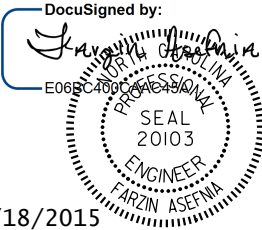

11/18/2015

DRAWN BY : M. WELDON DATE : 08/2015
CHECKED BY : W. SMITH DATE : 08/2015

18-NOV-2015 08:50
Z:\TIP\Projects-I\I5763\Structures\DGN\406_011_I5763_SMU_S39_SPF.DGN
fasefnia

STATE OF NORTH CAROLINA DEPARTMENT OF TRANSPORTATION RALEIGH					
SURFACE PREPARATION SPAN F SBL					
REVISIONS					
NO.	BY:	DATE:	NO.	BY:	DATE:
1			3		
2			4		
SHEET NO.					TOTAL SHEETS
S-39					48